


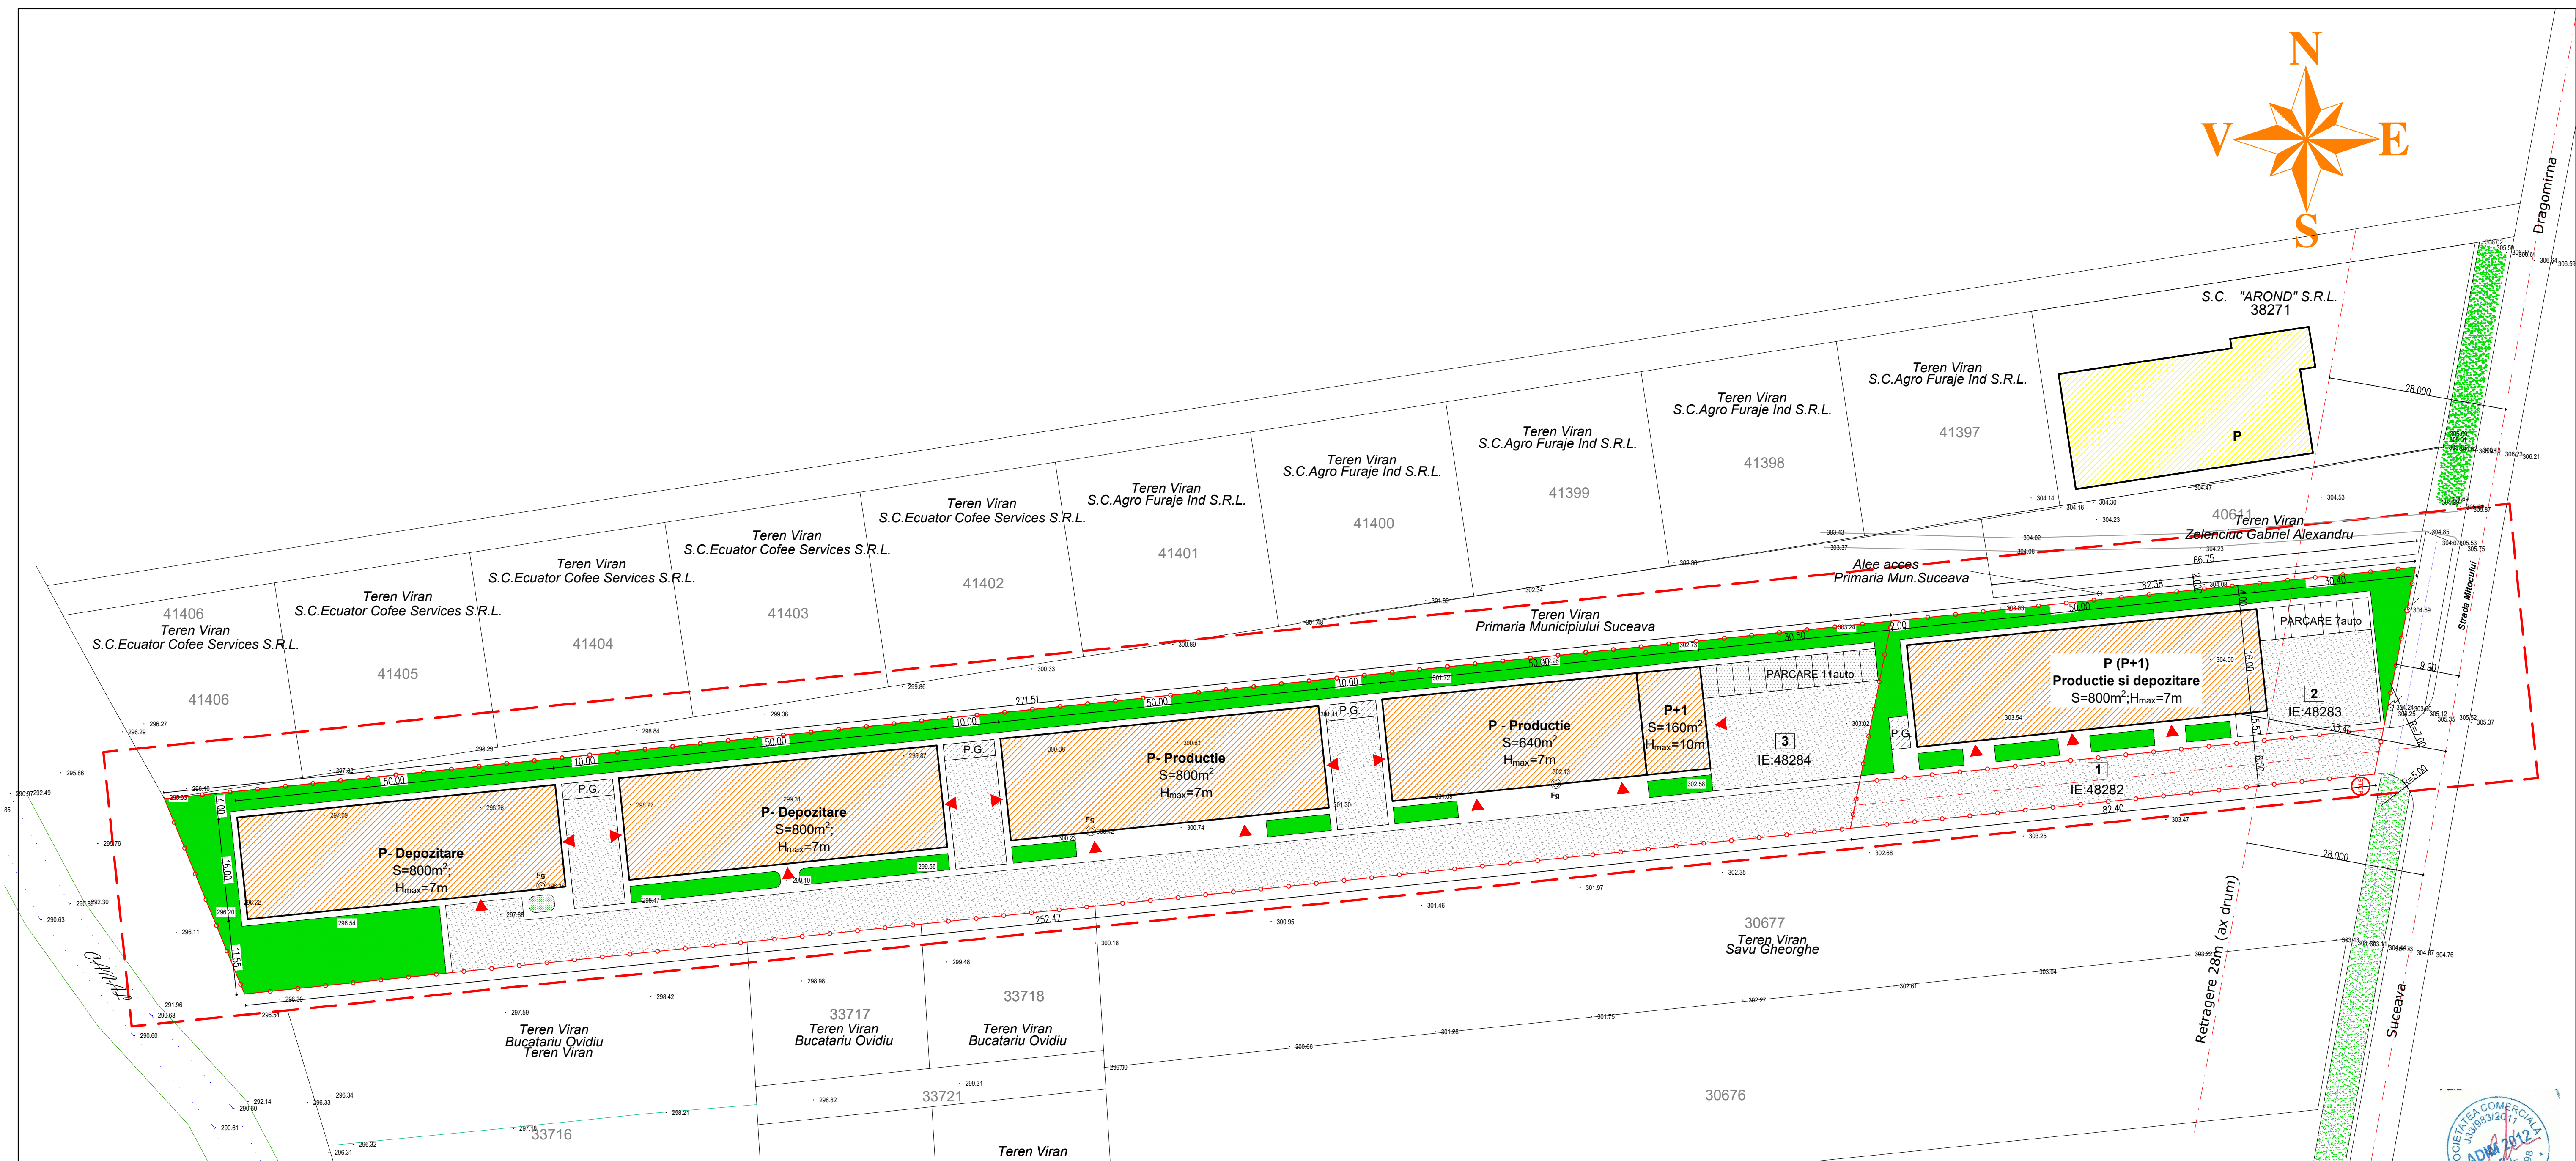

LEGENDA :

LEGENDA :

SUPRAFETE		EXISTENT	PROPUS
Suprafata totala de teren studiata		10882,00mp	10882,00mp
1.DRUM ACCES (p.c.48282)			
Suprafata drum acces		495,00mp	495,00mp
2.HALA DE PRODUCTIE SI DEPOZITARE CONFECTII METAL ABALASEI SORIN MARIUS (p.c.48283)			
Suprafata de teren studiata		2105,00mp	2105,00mp
Suprafata construita		0,00mp	800,00mp
Suprafata construita desfasurata		0,00mp	1200,00mp
Suprafata trotare		0,00mp	150,00mp
Suprafata alei carosabile, parcuri		0,00mp	550,00mp
Suprafata spatii verzi		0,00mp	605,60mp
P.O.T. max.		0,00 %	40,00 %
C.U.T. max.		0,00	0,6
3.HALE DE PRODUCTIE SI DEPOZITARE VOPSELE LAVABIL S.C. EUROBETACOLORS S.R.L. (p.c.48284)			
Suprafata de teren studiata		8282,00mp	8282,00mp
Suprafata construita		0,00mp	3200,00mp
Suprafata construita desfasurata		0,00mp	3400,00mp
Suprafata trotare		0,00mp	1000,00mp
Suprafata alei carosabile, parcuri		0,00mp	2200,00mp
Suprafata spatii verzi		0,00mp	1682,60mp
P.O.T. max.		0,00	40,00 %
C.U.T. max.		0,00	0,6

LEGENDA :

-  Limita zonei studiate
-  Limita proprietate (imprejmuire)
-  Constr. propusa P+1(max)
-  Constr. private existente
-  Spatii verzi
-  Trotuare
-  Parcari, alei circulabile
-  Platforma gunoi
-  Acceze



S.C. **ADIM 2012 S.R.L.**
 tel/fax 0230/520965 adim2012@gmail.com
 STR. SLATIOAREI NR.1 - SUCEAVA 720266

Titlu proiect :	Proiect:
1.HALA DE PRODUCTIE SI	398/201
DEB. CONECTII METALICE	

SEMNATURA	Scara
	1:50
	Data:
	201

Titlu planşa:	REGLEMENTARI	Planşa:	A3
---------------	--------------	---------	----