


REGLEMENTARI URBANISTICE

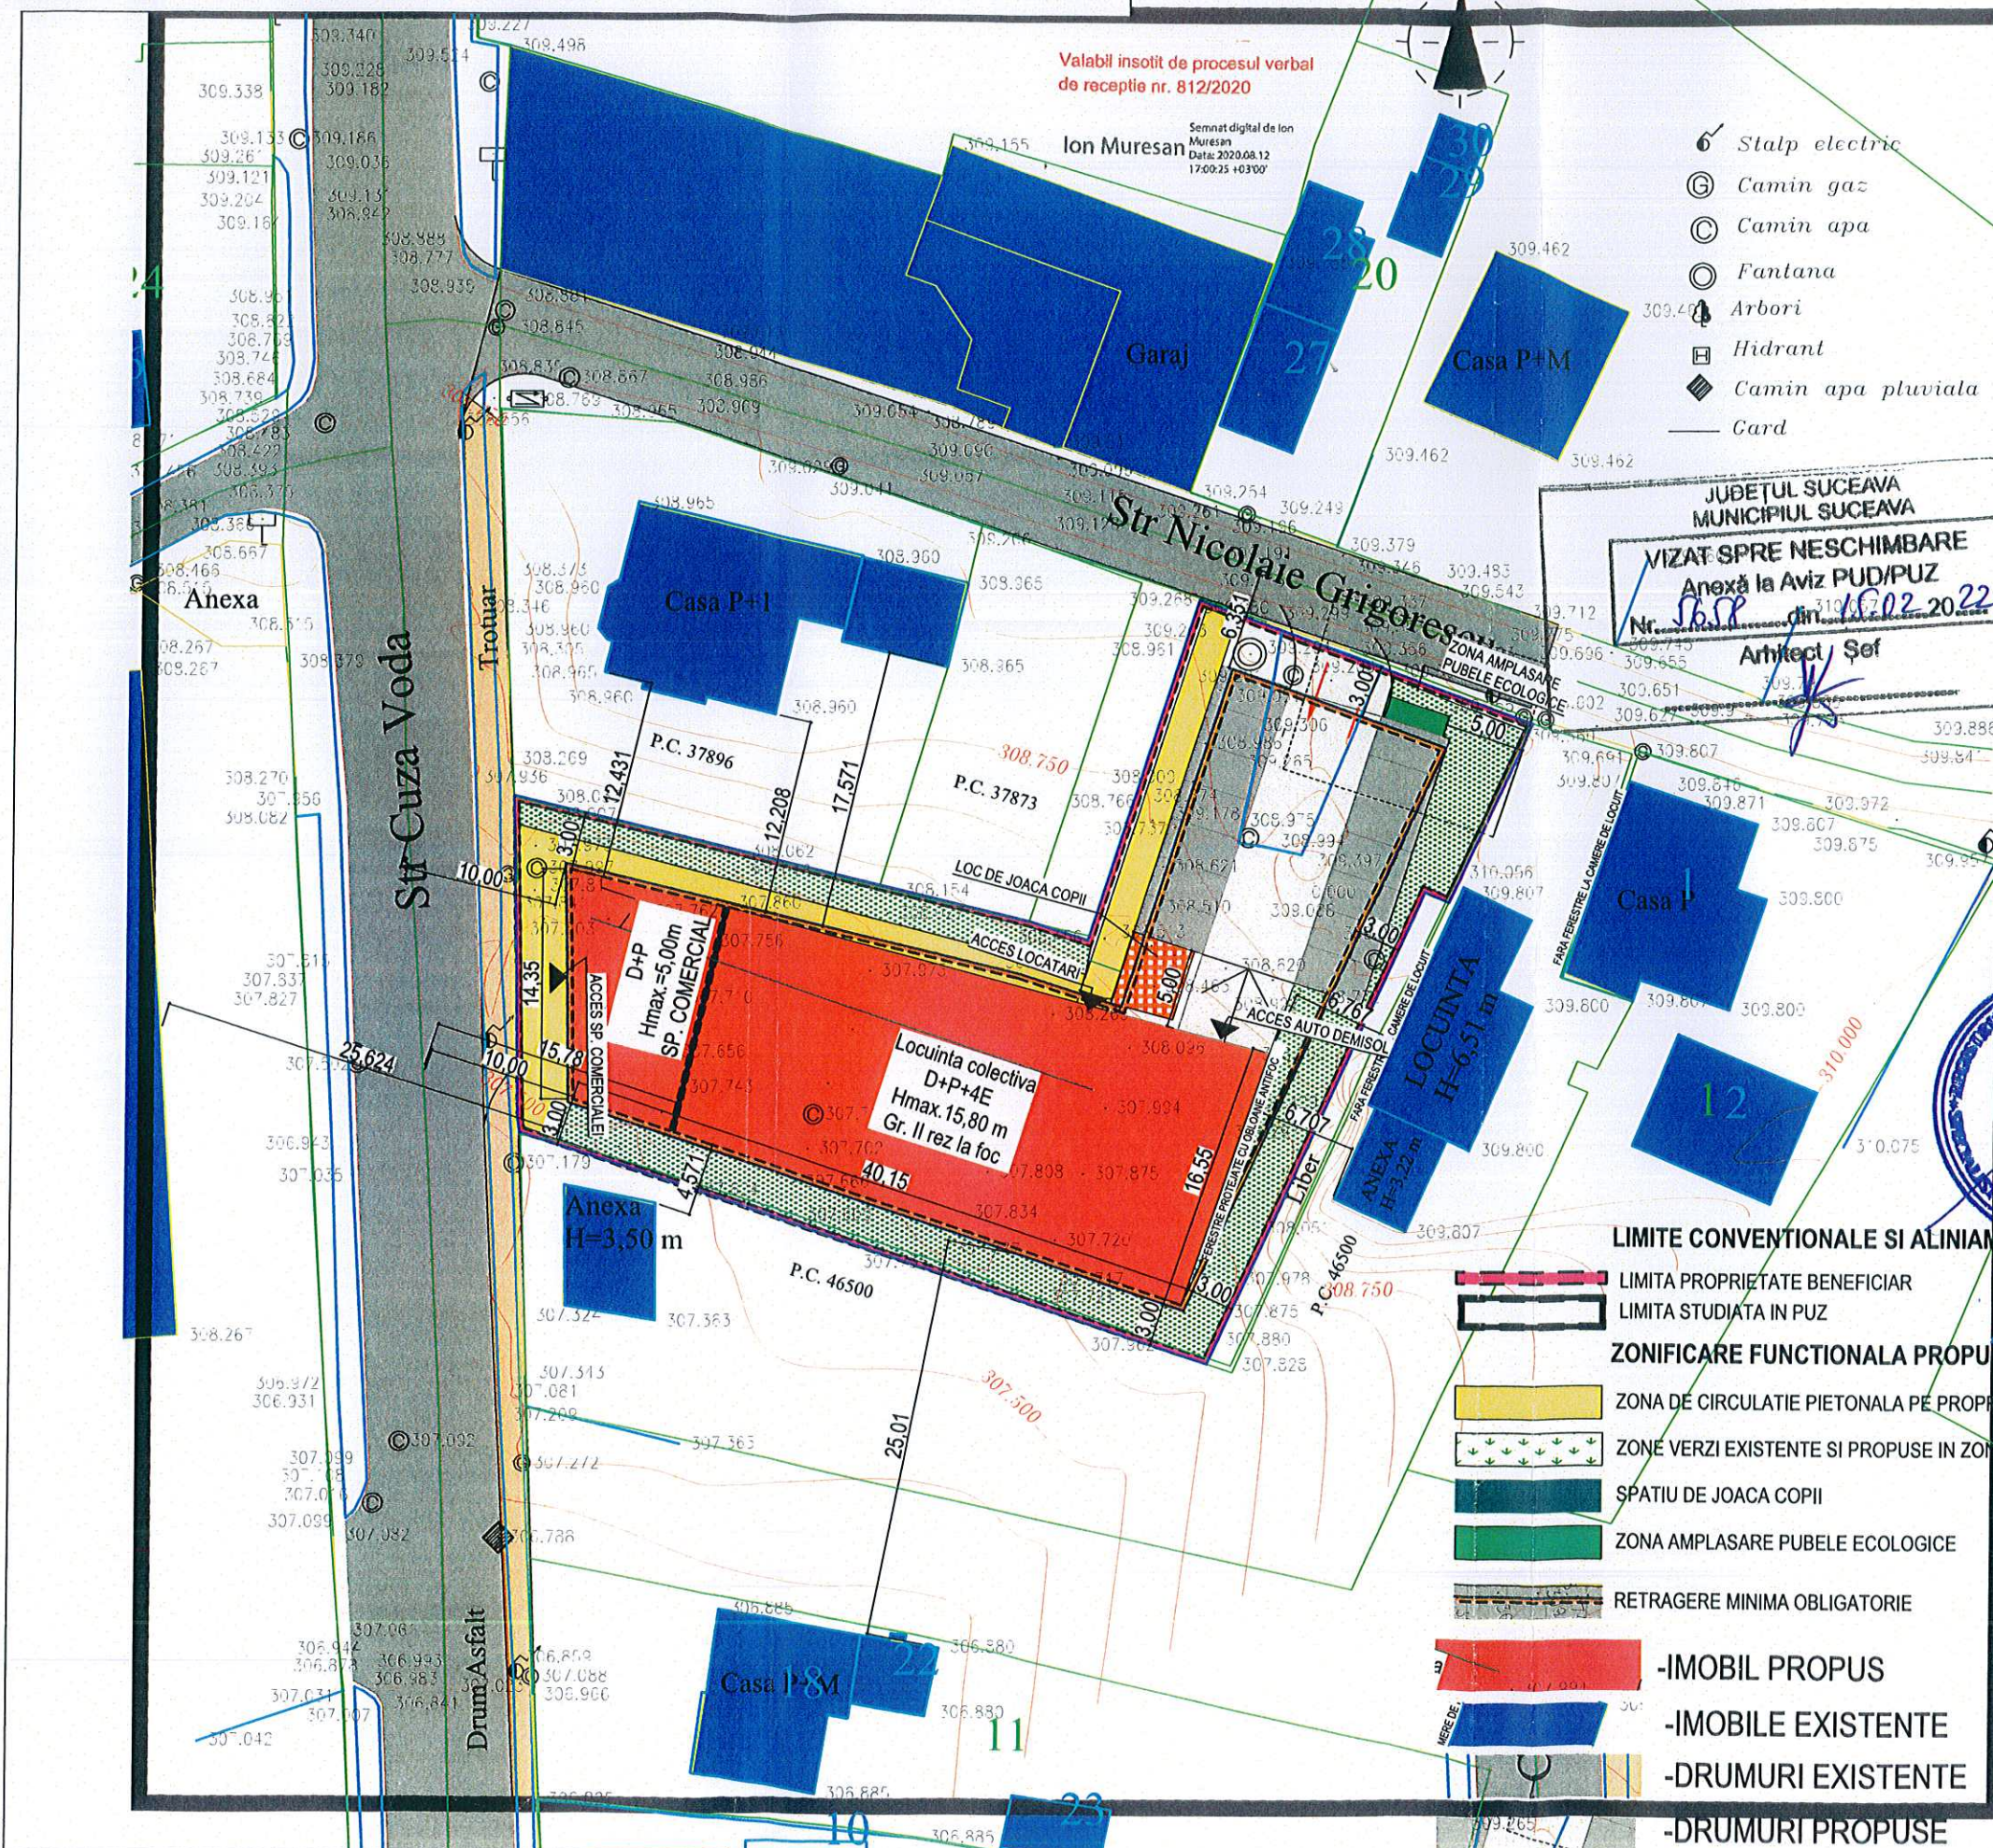

STRUCTURA FUNCȚIONALĂ REGIM TEHNIC PROPUȘĂ

Aamplasament	= 1.541,00 mp
Sc	= 616,00 mp
Scd	= 4.377,00 mp
Sc Parter (Comert)	= 616,00 mp
Locuri parcare	= 1 loc /200 mp spatiu comercial 1 loc /apartament 33 locuri (14 la sol si 19 la demisol)
Sp verde	= min. 20%(487mp)

POT Propus=40,00% / POT MAX=50%
CUT Propus=2,84 / CUT MAX=3,00
H MAX= 15,80 m fata de CTS nivel Demisol Zona D+P+4E
H MAX= 5,00m fata de CTS nivel Demisol Zona D+P
REGIM MAXIM DE INALTIME= D+P+4E
Numar max. apartamente=30

CERINTA:	NR./DATA:	VERIFICATOR/EXPERT:	

PROIECTANT GENERAL



SC AVENSIS COMPANY SRL - SOCIETATE DE PROIECTARE SI CONSULTANTA
Str. Ion Neculce Nr. 4, Municipiul Suceava, Judet Suceava
Tel./Fax.: 0330402834 Mobil: 0726986956
(Acest document este proprietatea intelectuala a societatii "AVENSIS COMPANY".
folosirea acestuia fiind permisa numai cu acordul autoritatii)

PROIECT NR.906/2020

BENEFICIAR:
SC COLOSEUM EXPRES SRL

DENUMIRE PROIECT: ELABORARE PUZ PENTRU CONSTRUIRE COMPLEX DE LOCUINTE COLECTIVE, SPATII COMERCIALE, SPATII PRESTARI SERVICII. LOCURI PARCARE, SPATIU DE JOACA COPII SI SISTEMATIZARE VERTICALA "

AMPLASAMENT:
STR. CUZA VODA NR. 29, MUN. SUCEAVA, JUDET
SUCEAVA

SEF PROIECT:	Arh. LATIS E.	
PR. ARHITECTURA	Arh. ADAMOVICI S.	
DESENAT:	Ing.BAITAN-MOLDOVAN I.	
VERIFICAT:	Ing.BAITAN-MOLDOVAN I.	
FAZA PROIECT:		P.U.Z.
DATA:		2020

TITLU PLANSA:
REGLEMENTARI URBANISTICE

SCARA:
1:500

PLANSA NR:
2